


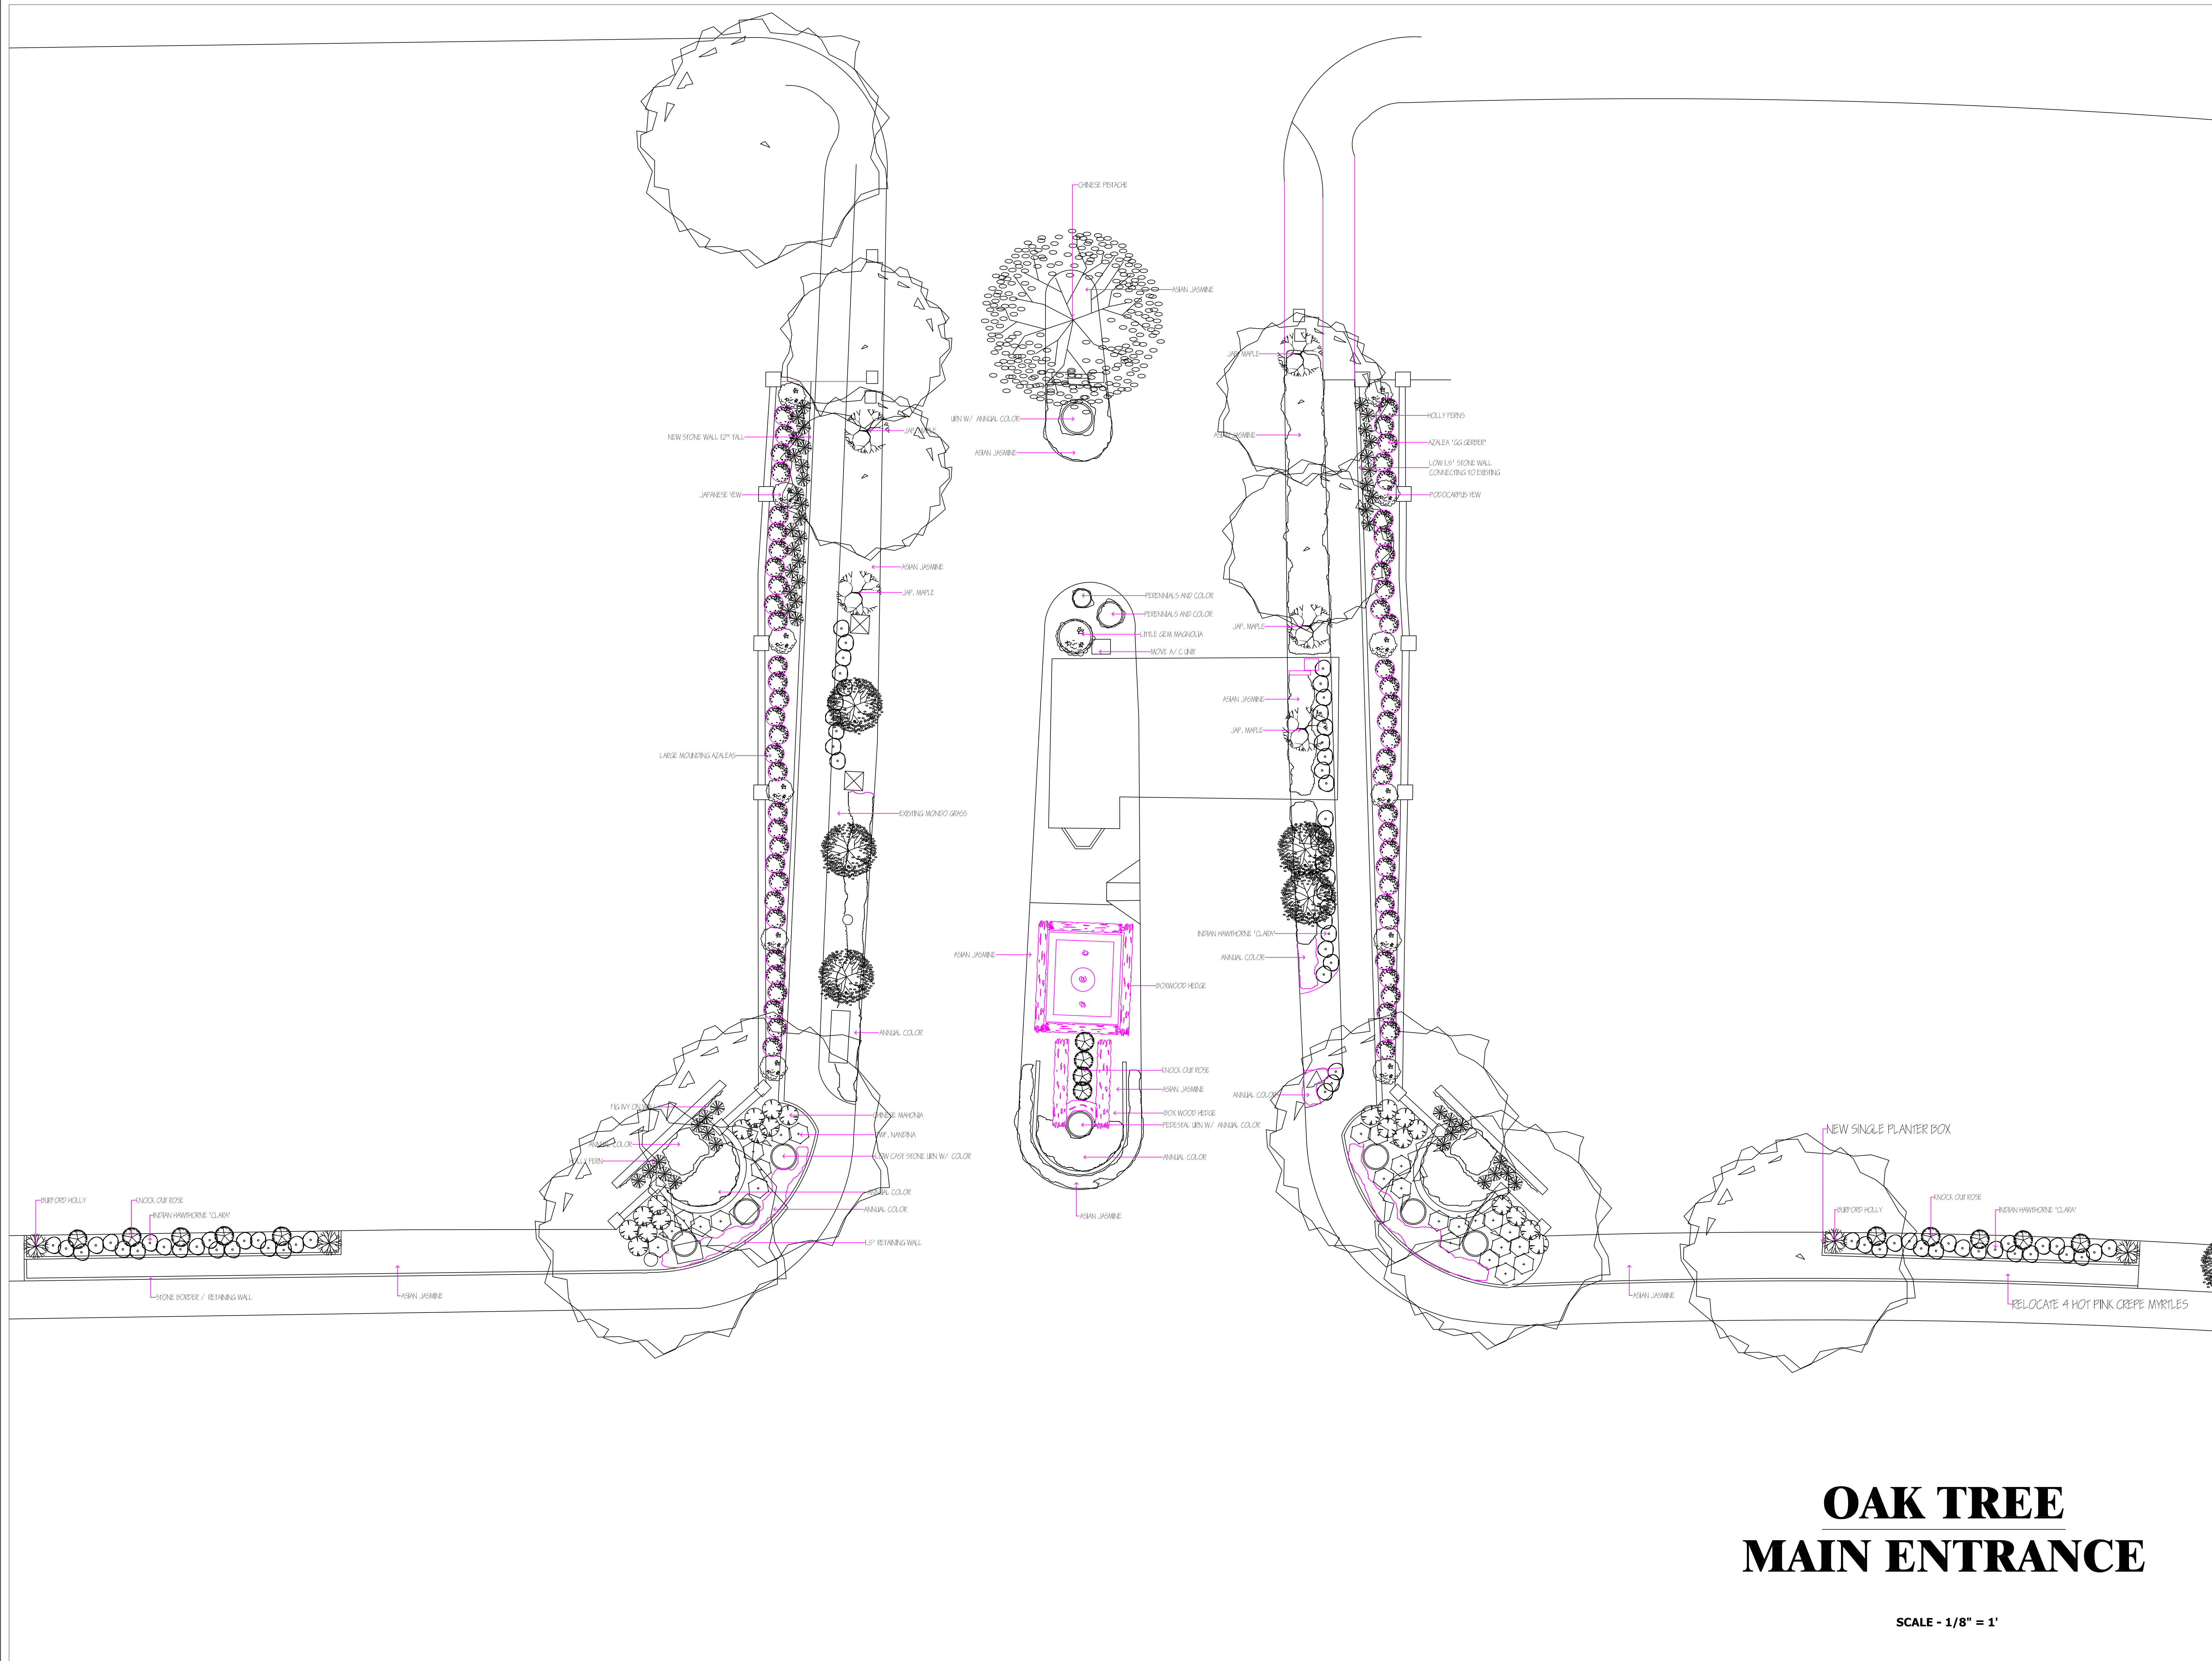

NOTES

SHEET

MP-1

PROJECT DESIGNER

LARRY HAYNES

1. This is a conceptual landscape design plan and only shows the design intent. It is not a construction drawing and therefore does not dimension and detail all construction items. The property owner and/or contractor shall determine all final dimensions and construction details. Contractor is responsible for all necessary building permits.
2. This is not a surveyed plan and only shows dimensions taken in the field. Property measurements should be confirmed with a licensed land surveyor if required.

TEXAS PREMIER LANDSCAPE

CLIENT

DRAWING BY

STEVE SWENSON

PROJECT

DATE

REV.

00